


地下平面図 S=1:100




1階平面図 S=1:100

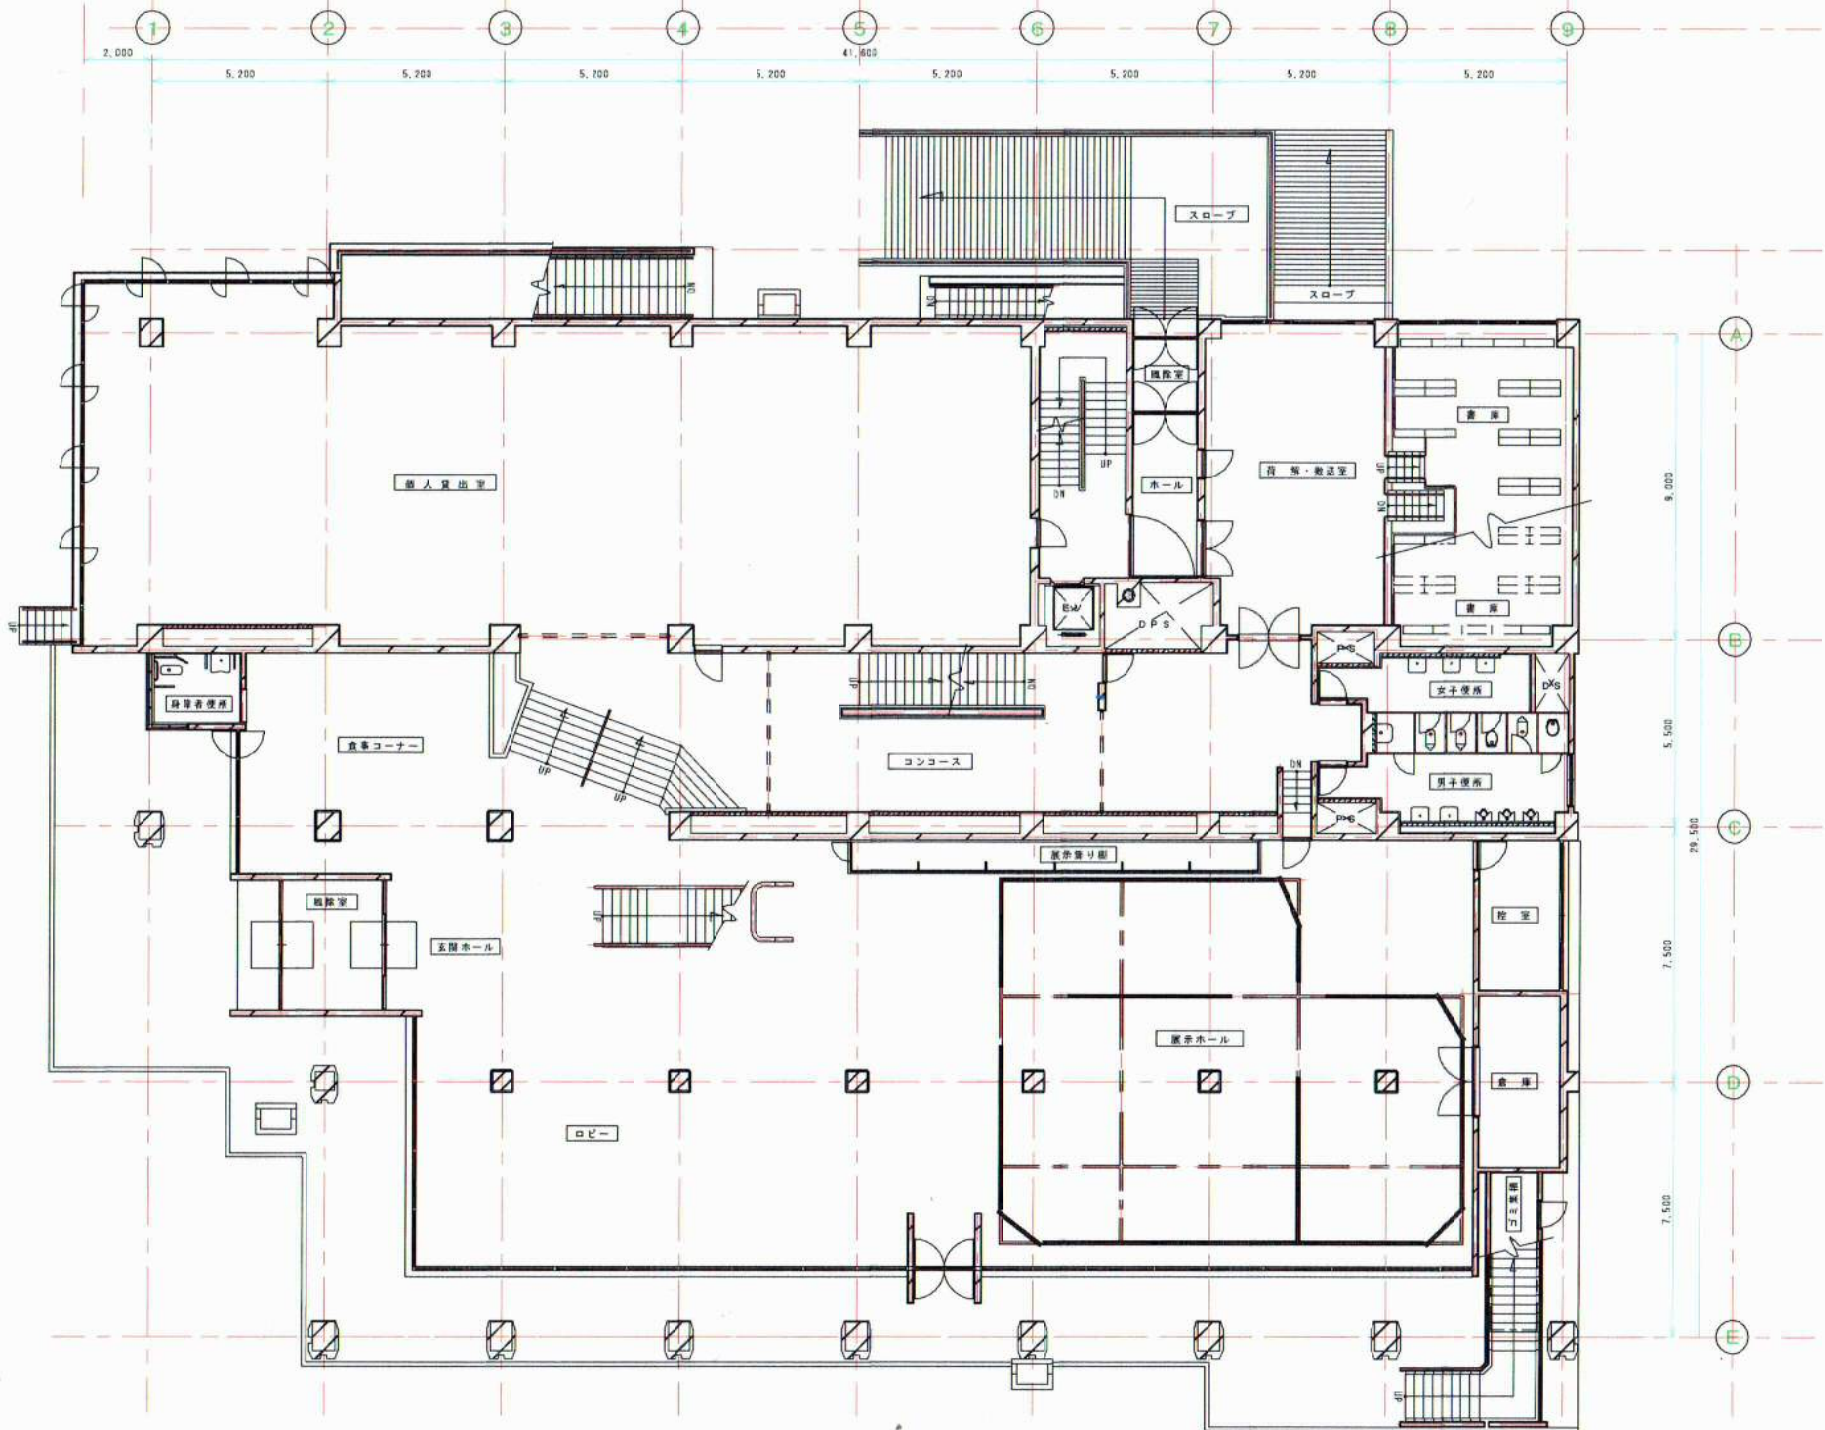


2階平面図 S=1:100



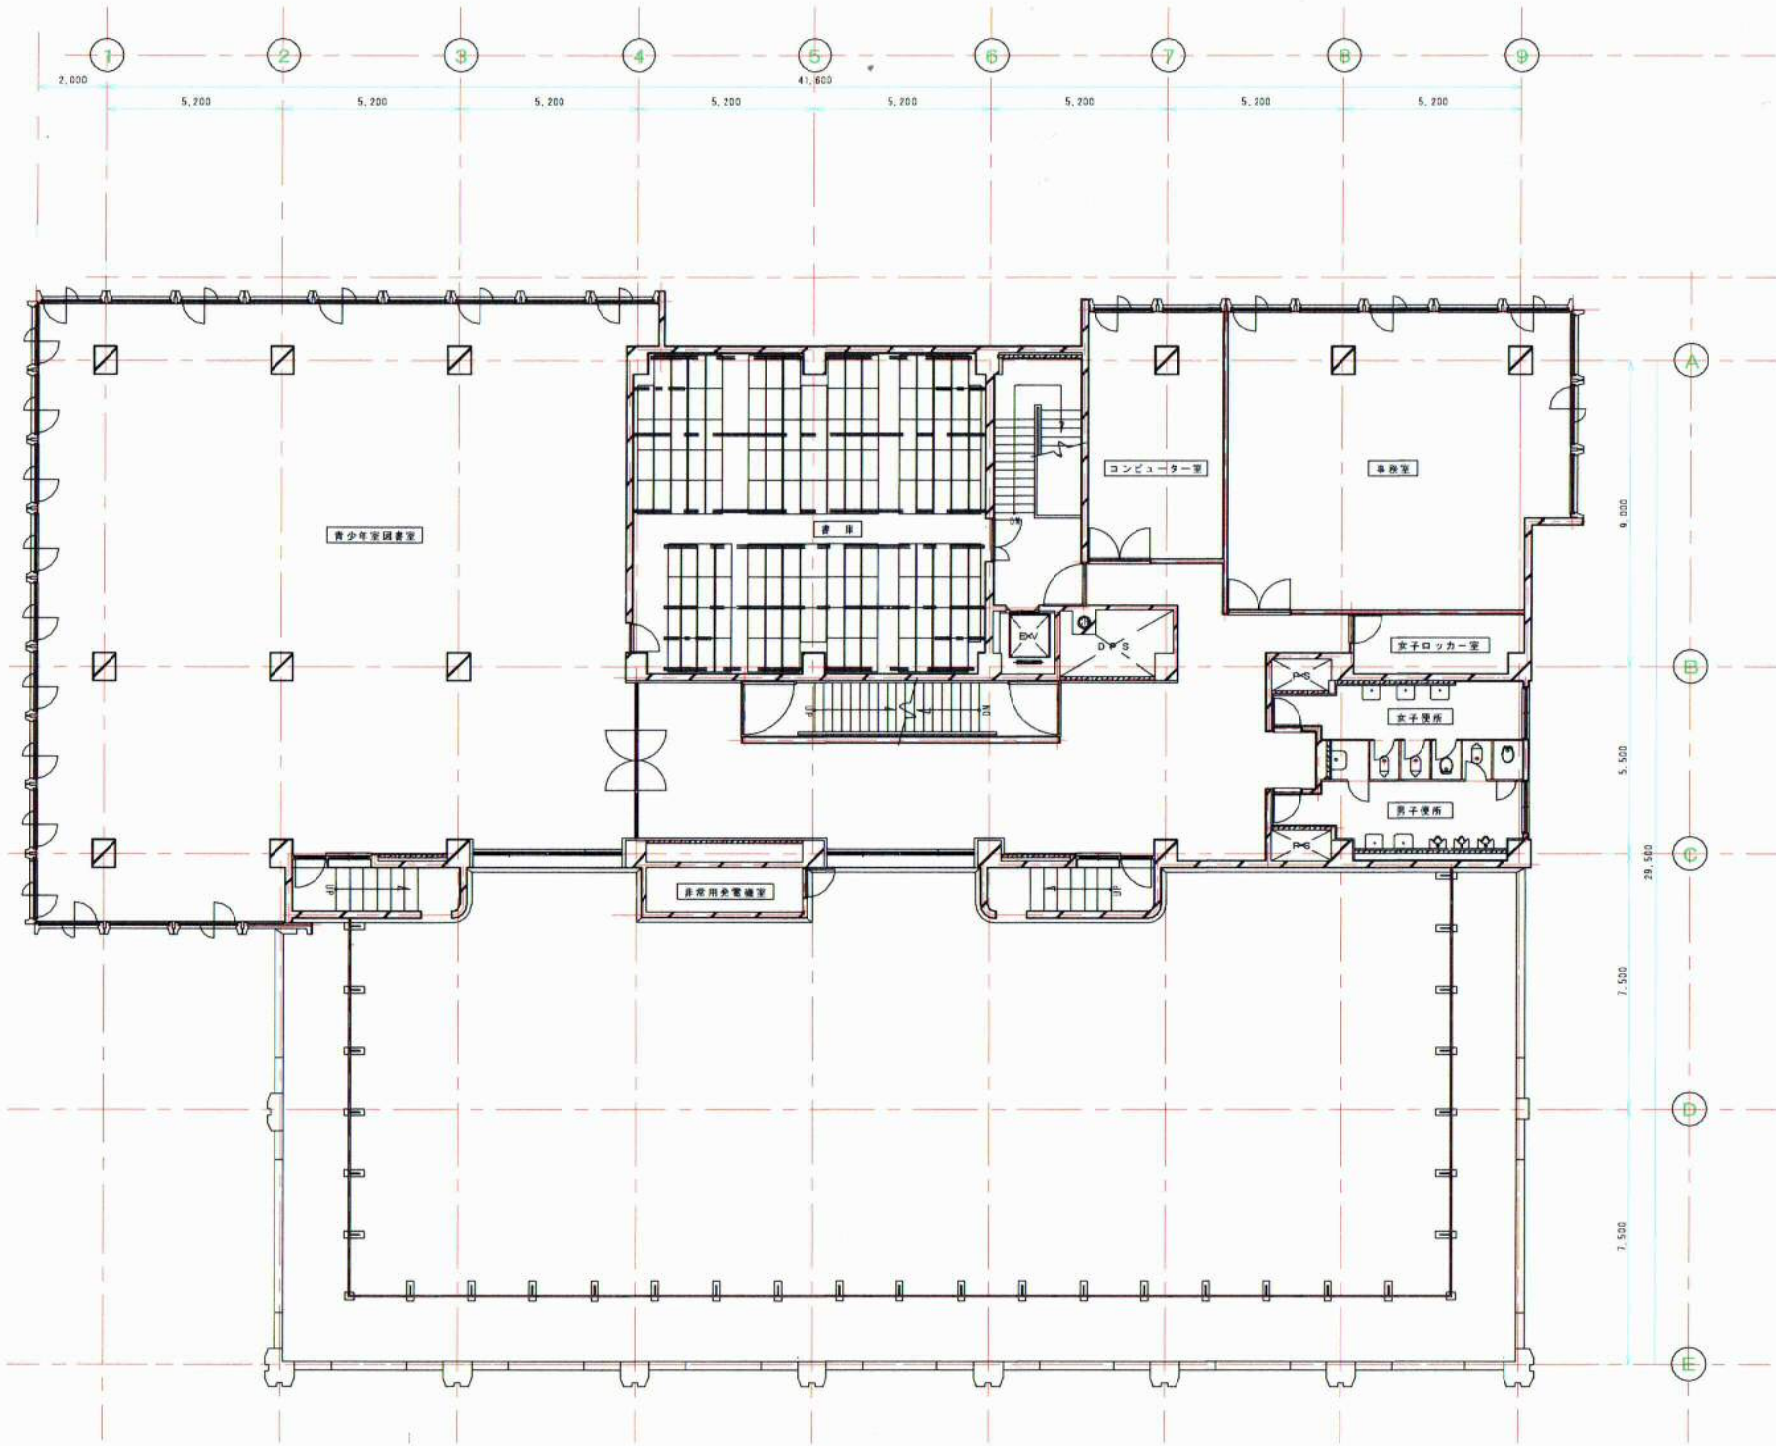

3 階 平面図 S=1:100

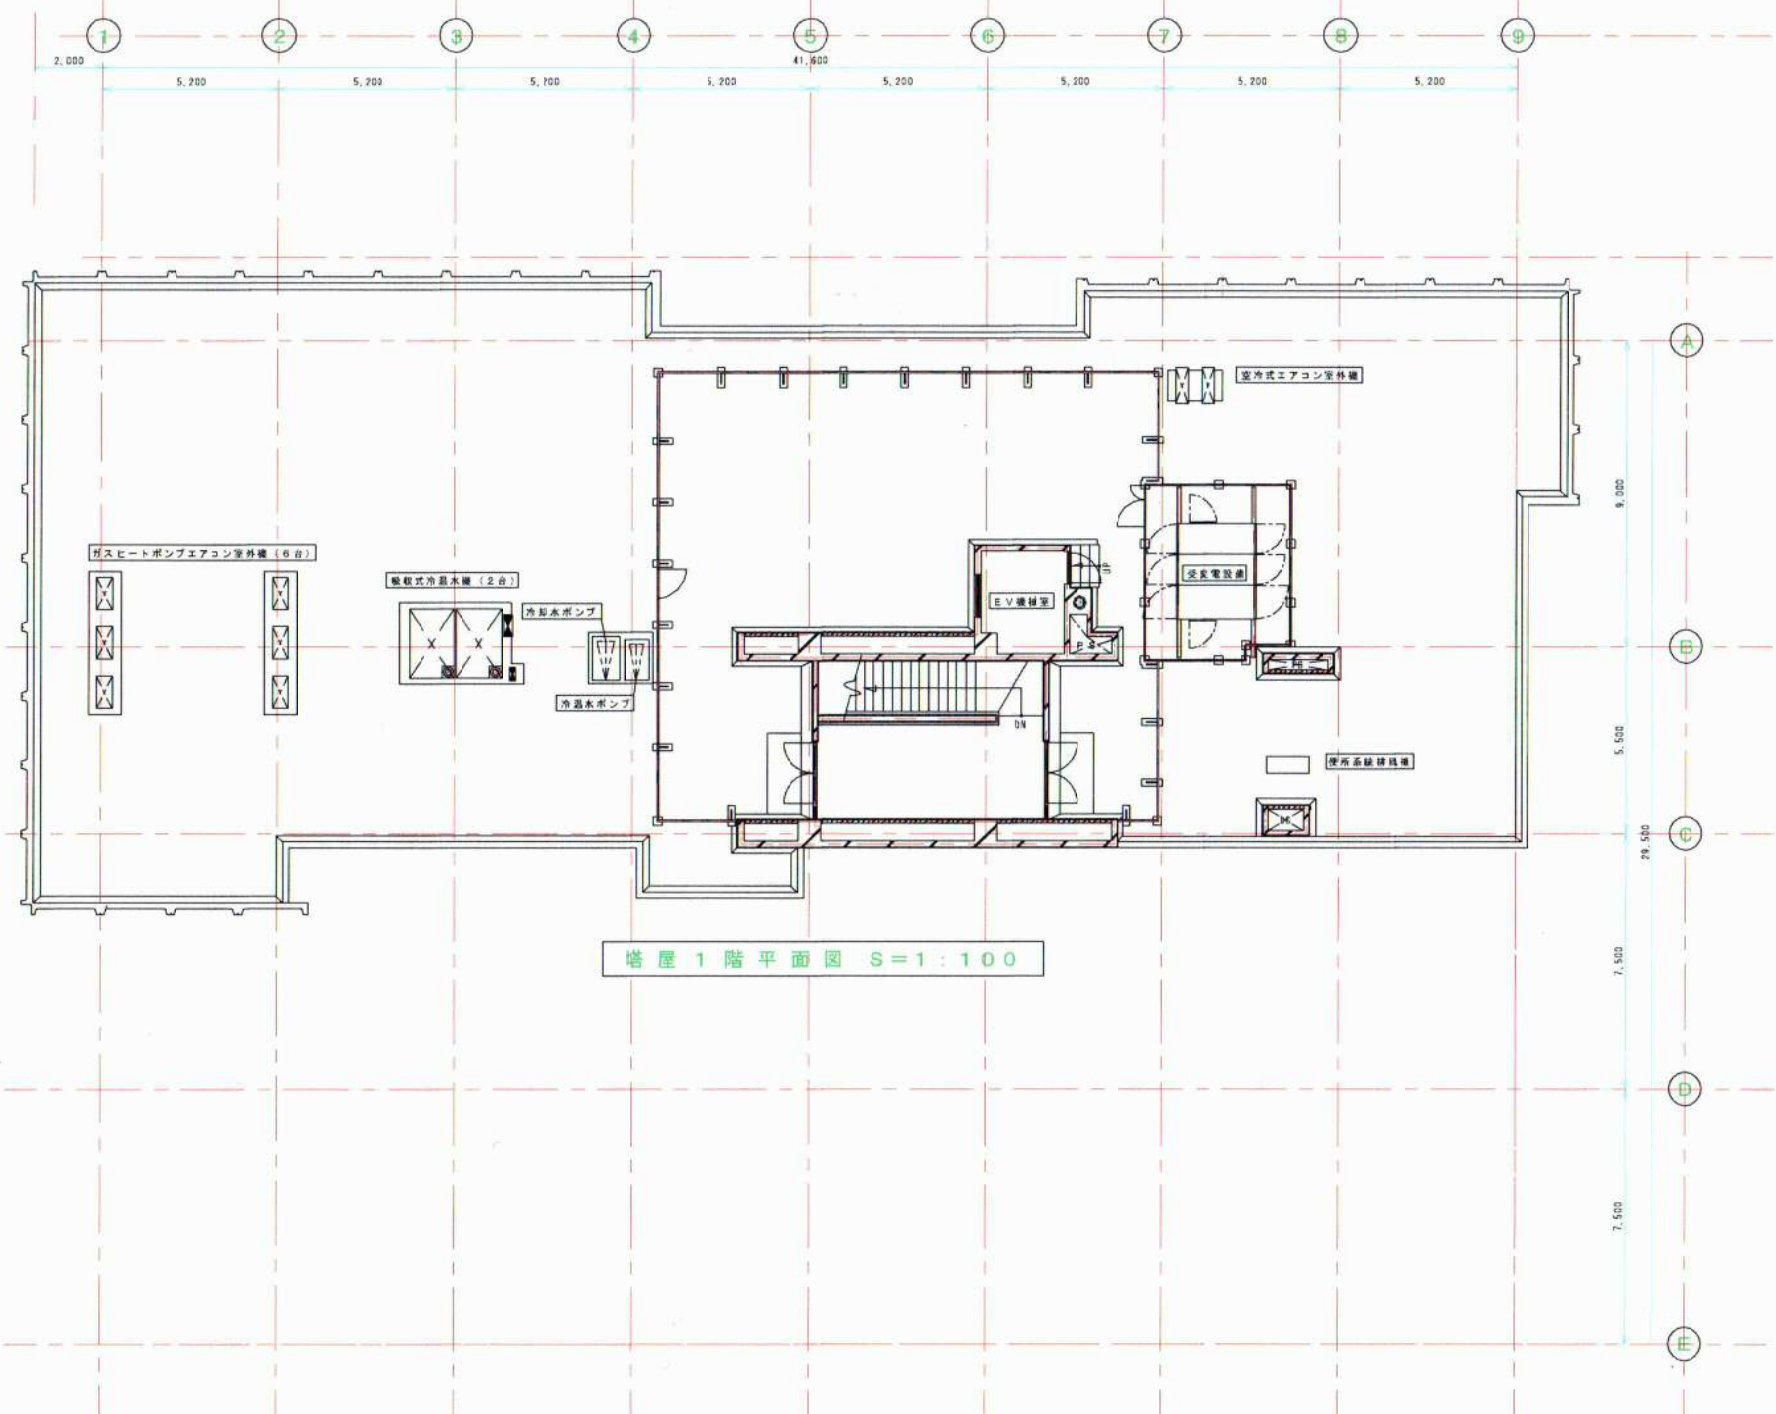

塔屋1階平面図 S=1:100