




資料3


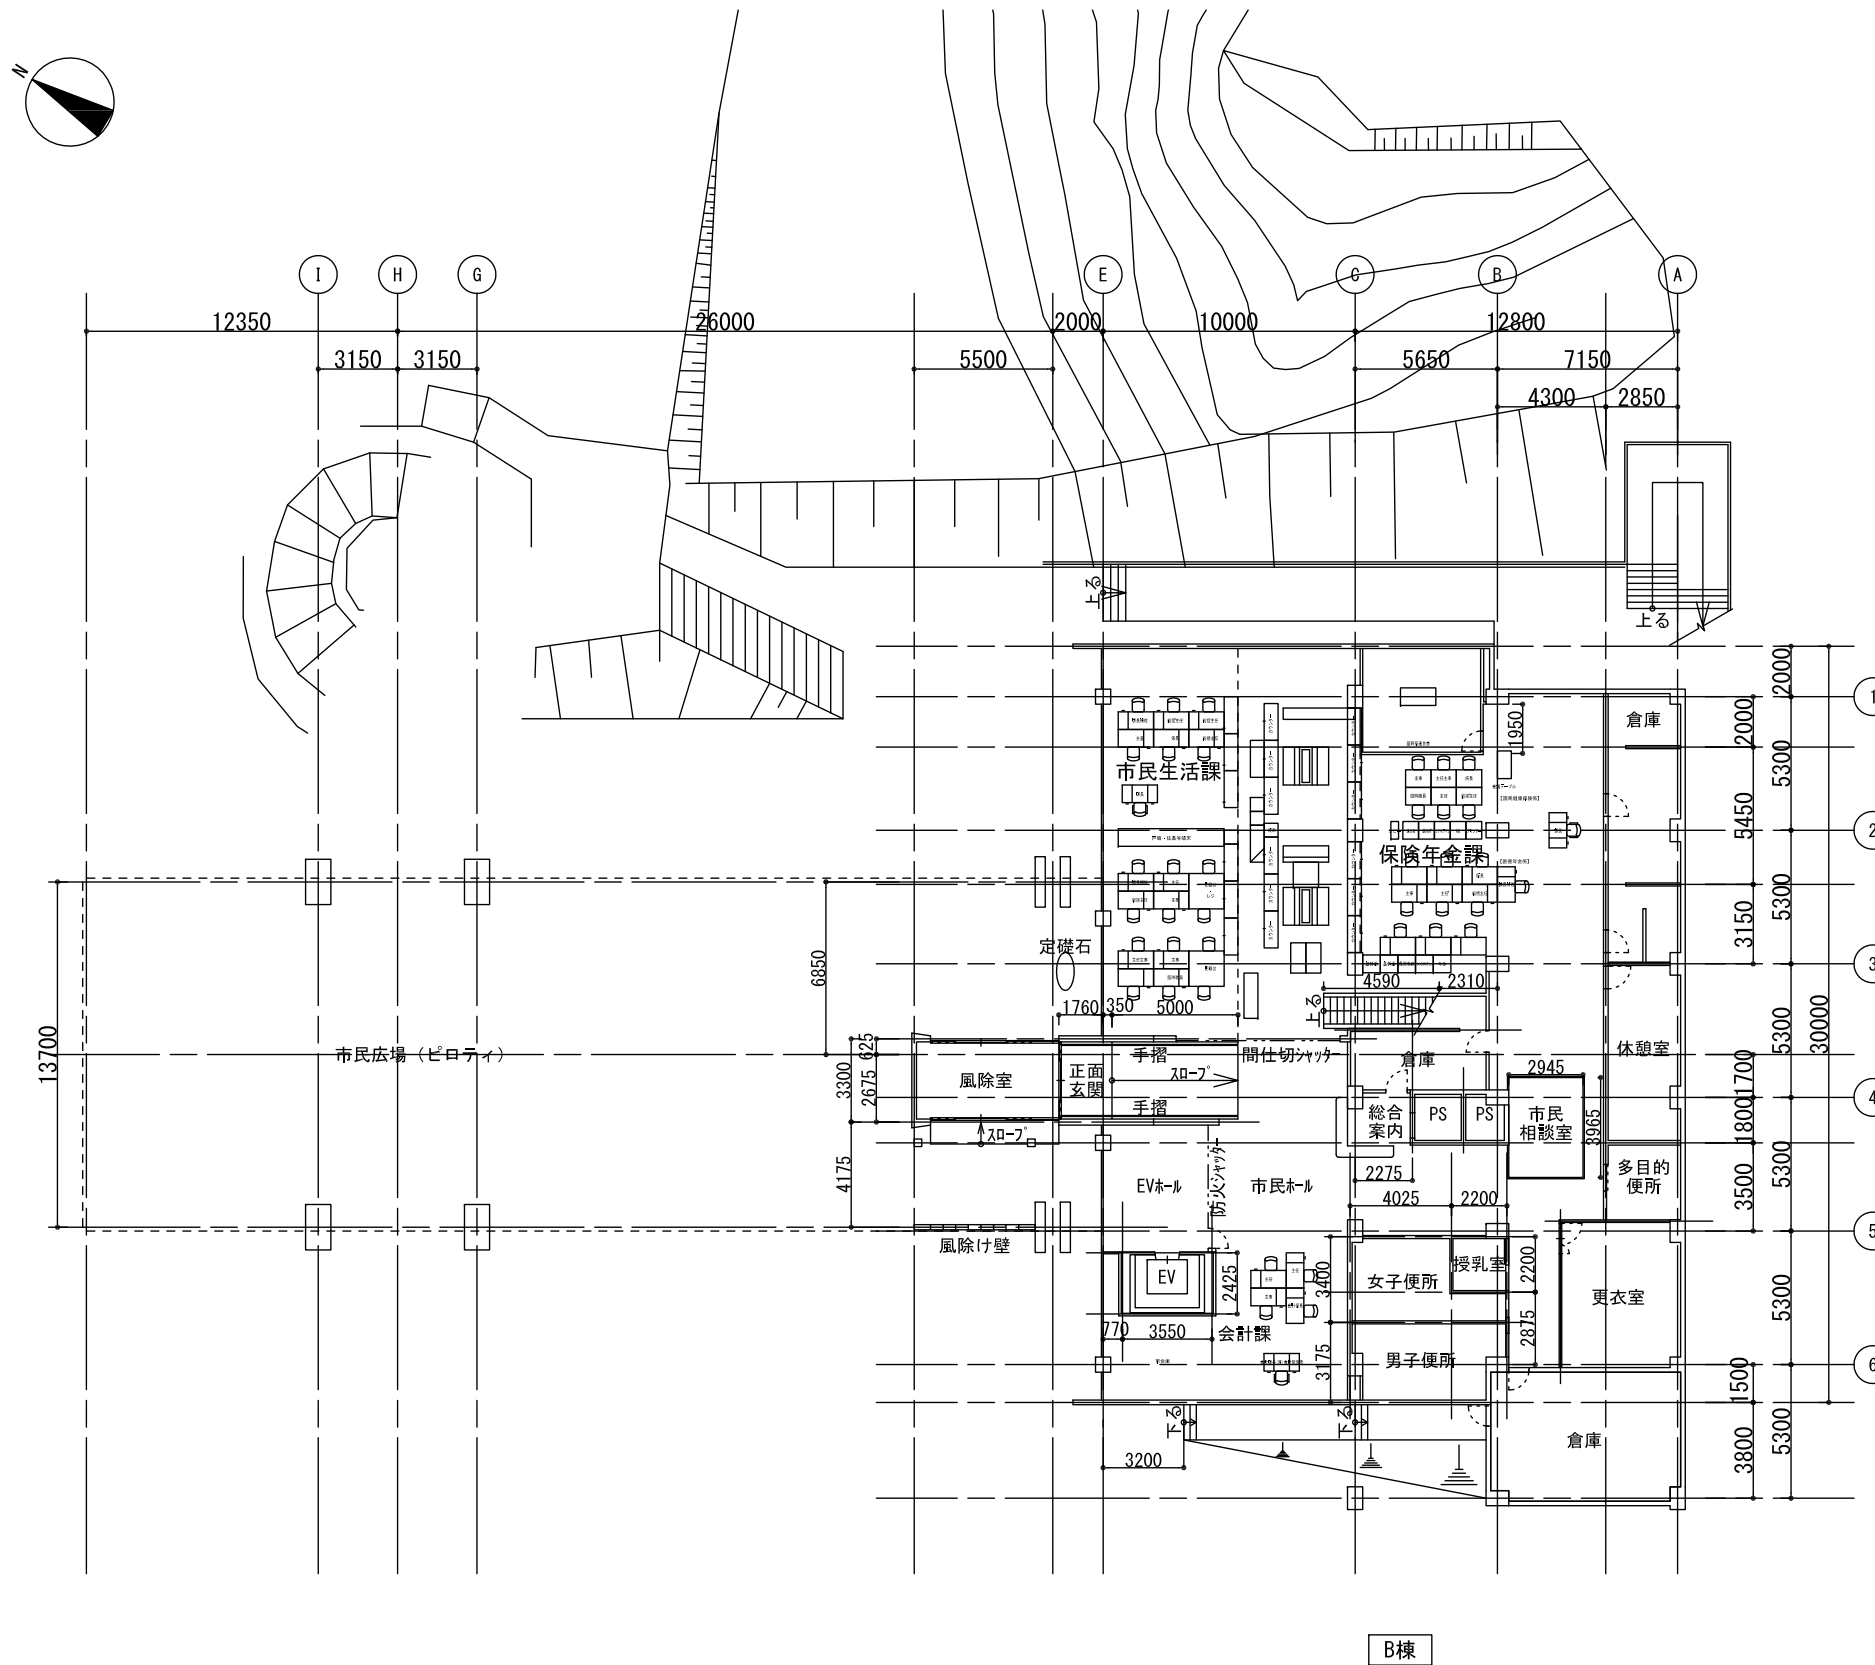


1階平面図 S=1 : 300

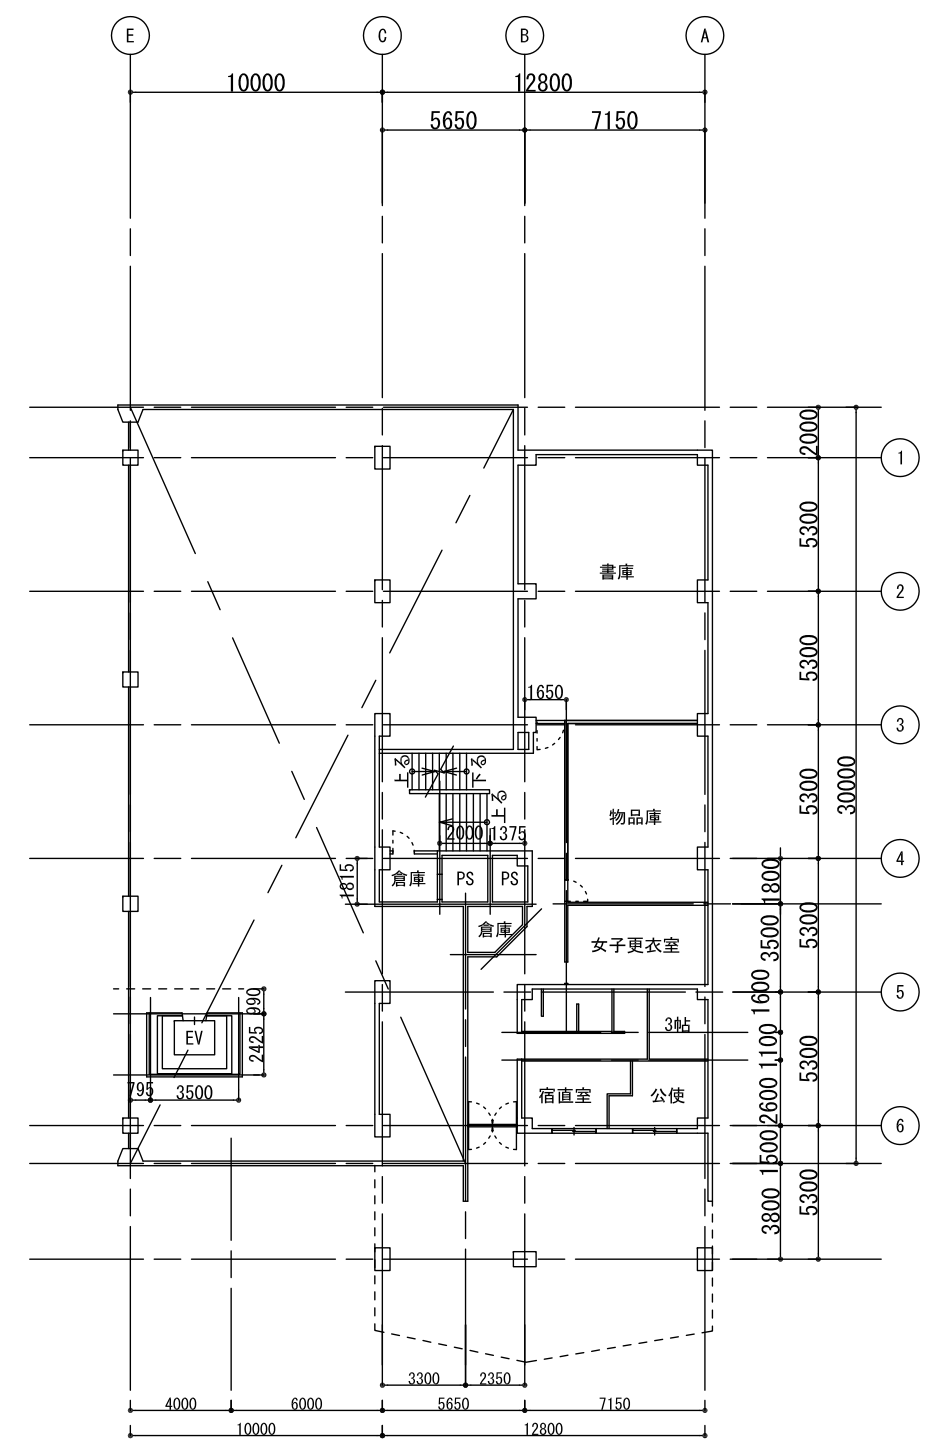

中2階平面図 S=1 : 300

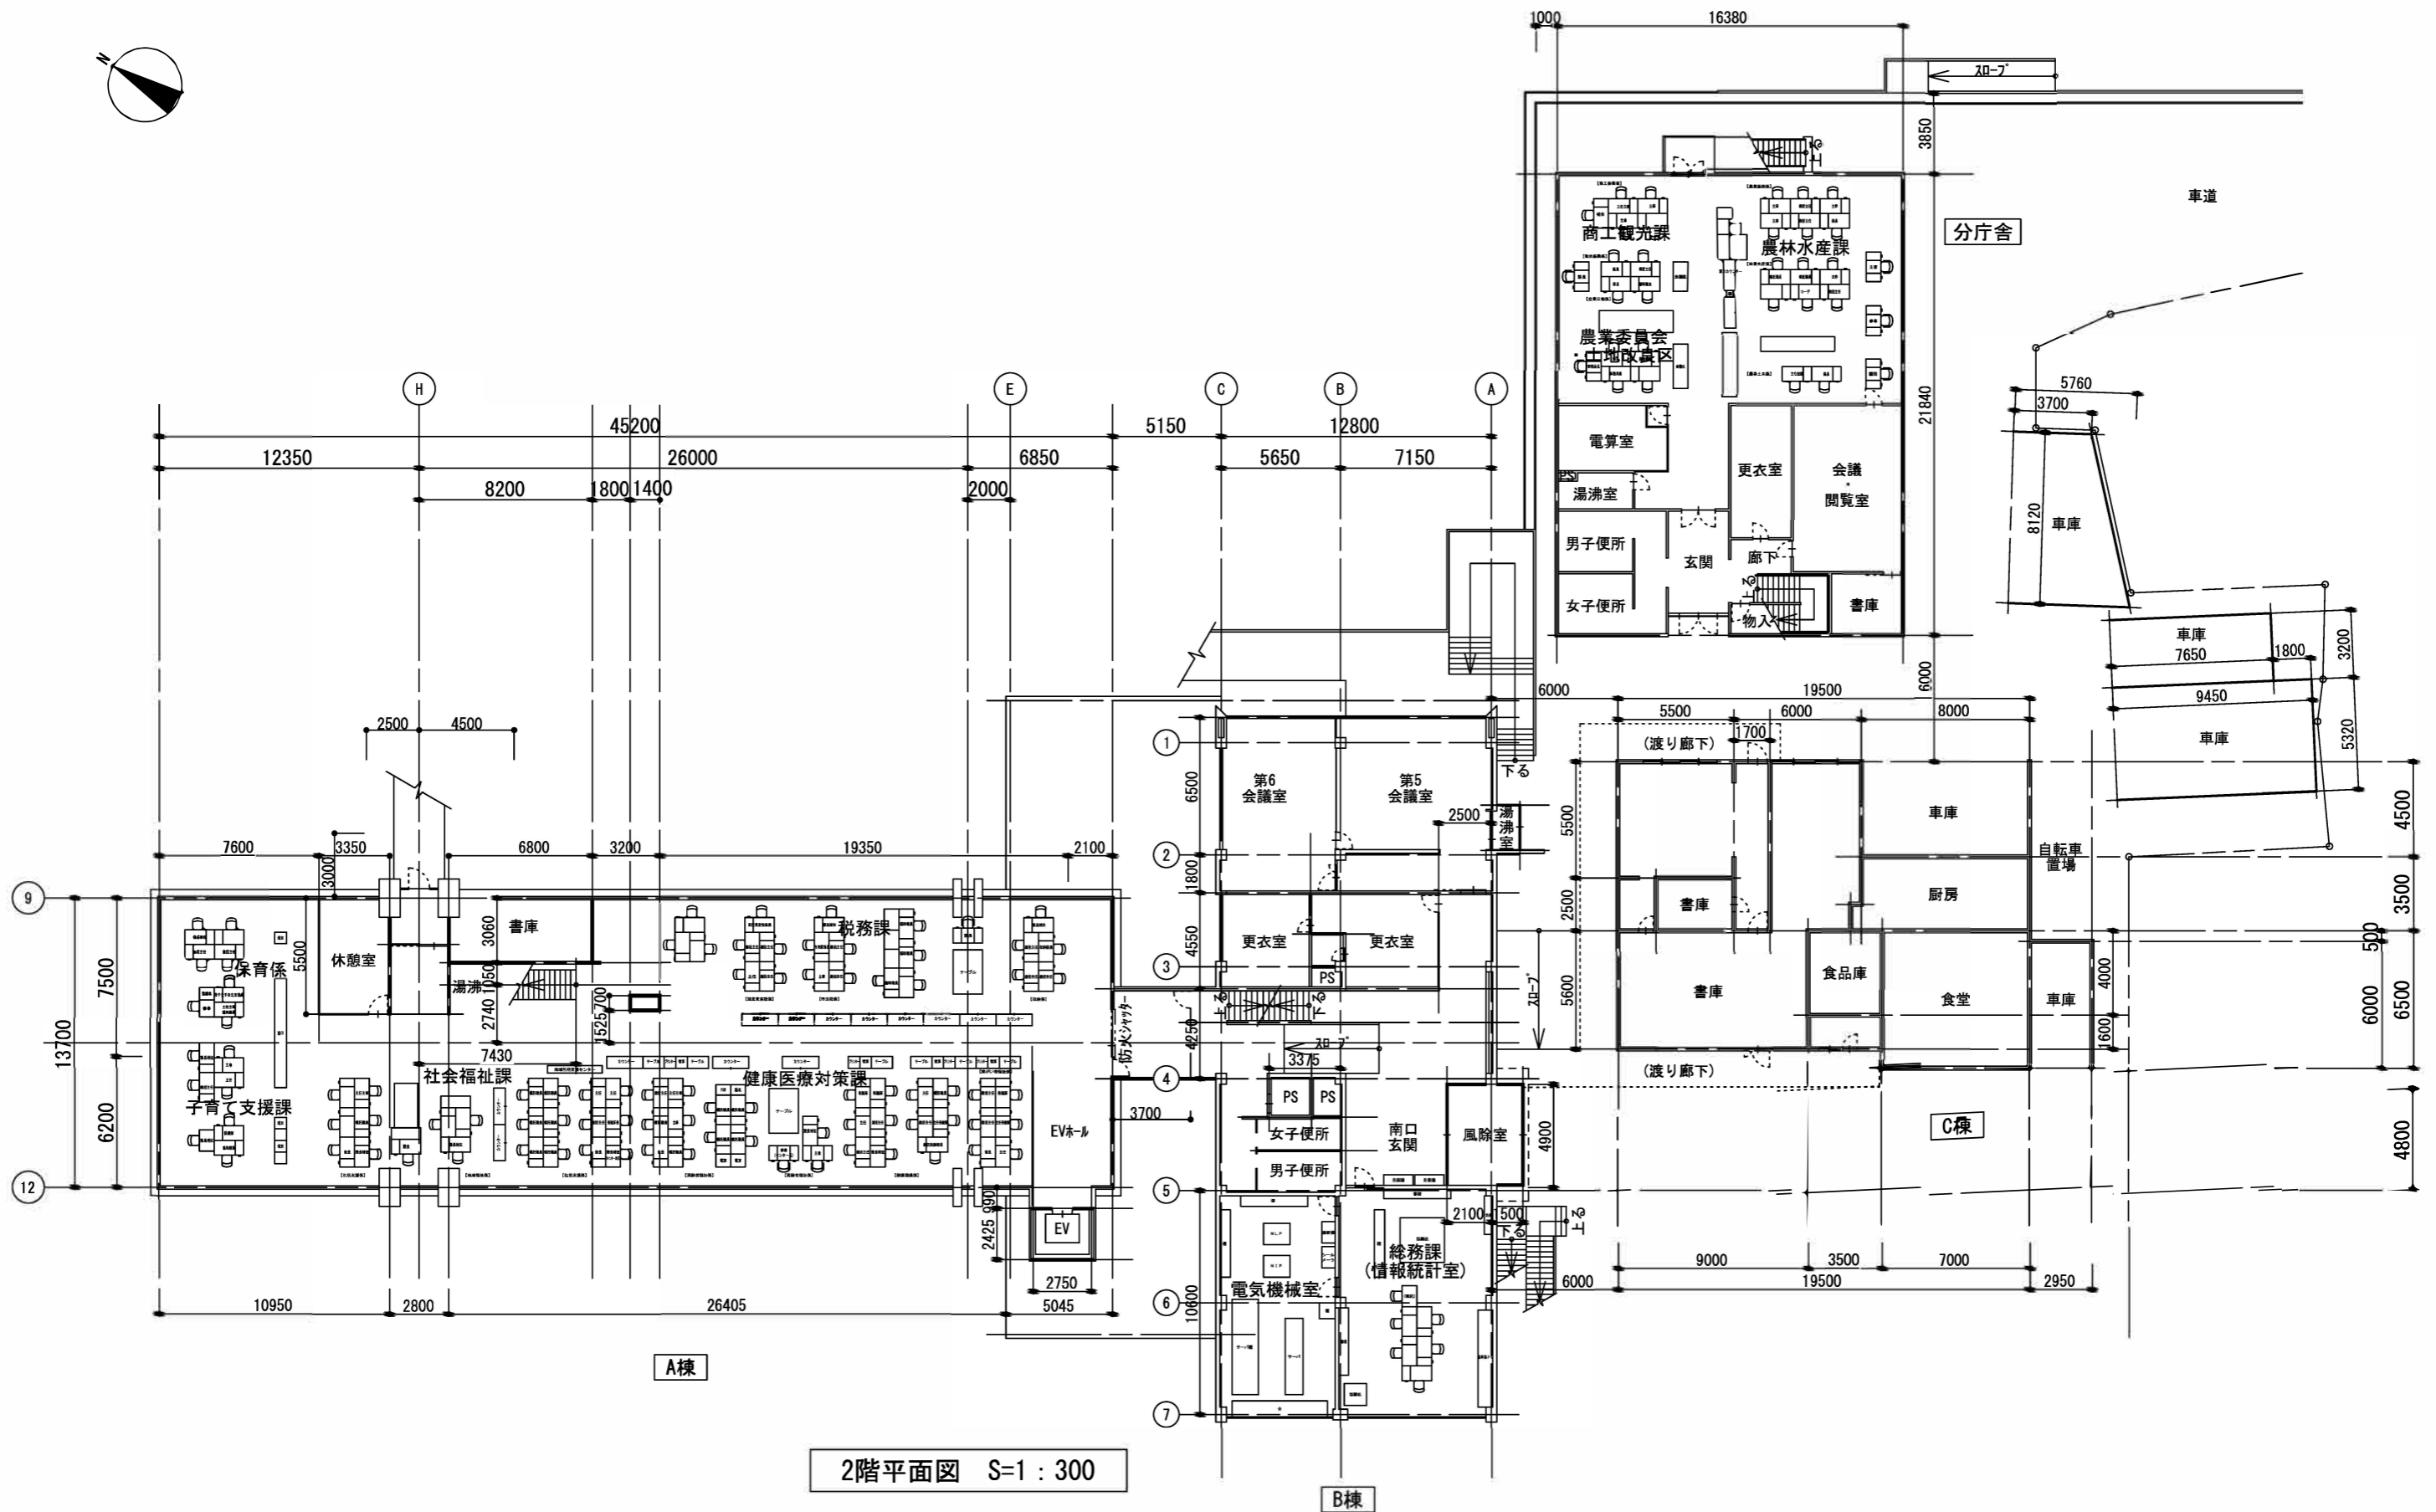

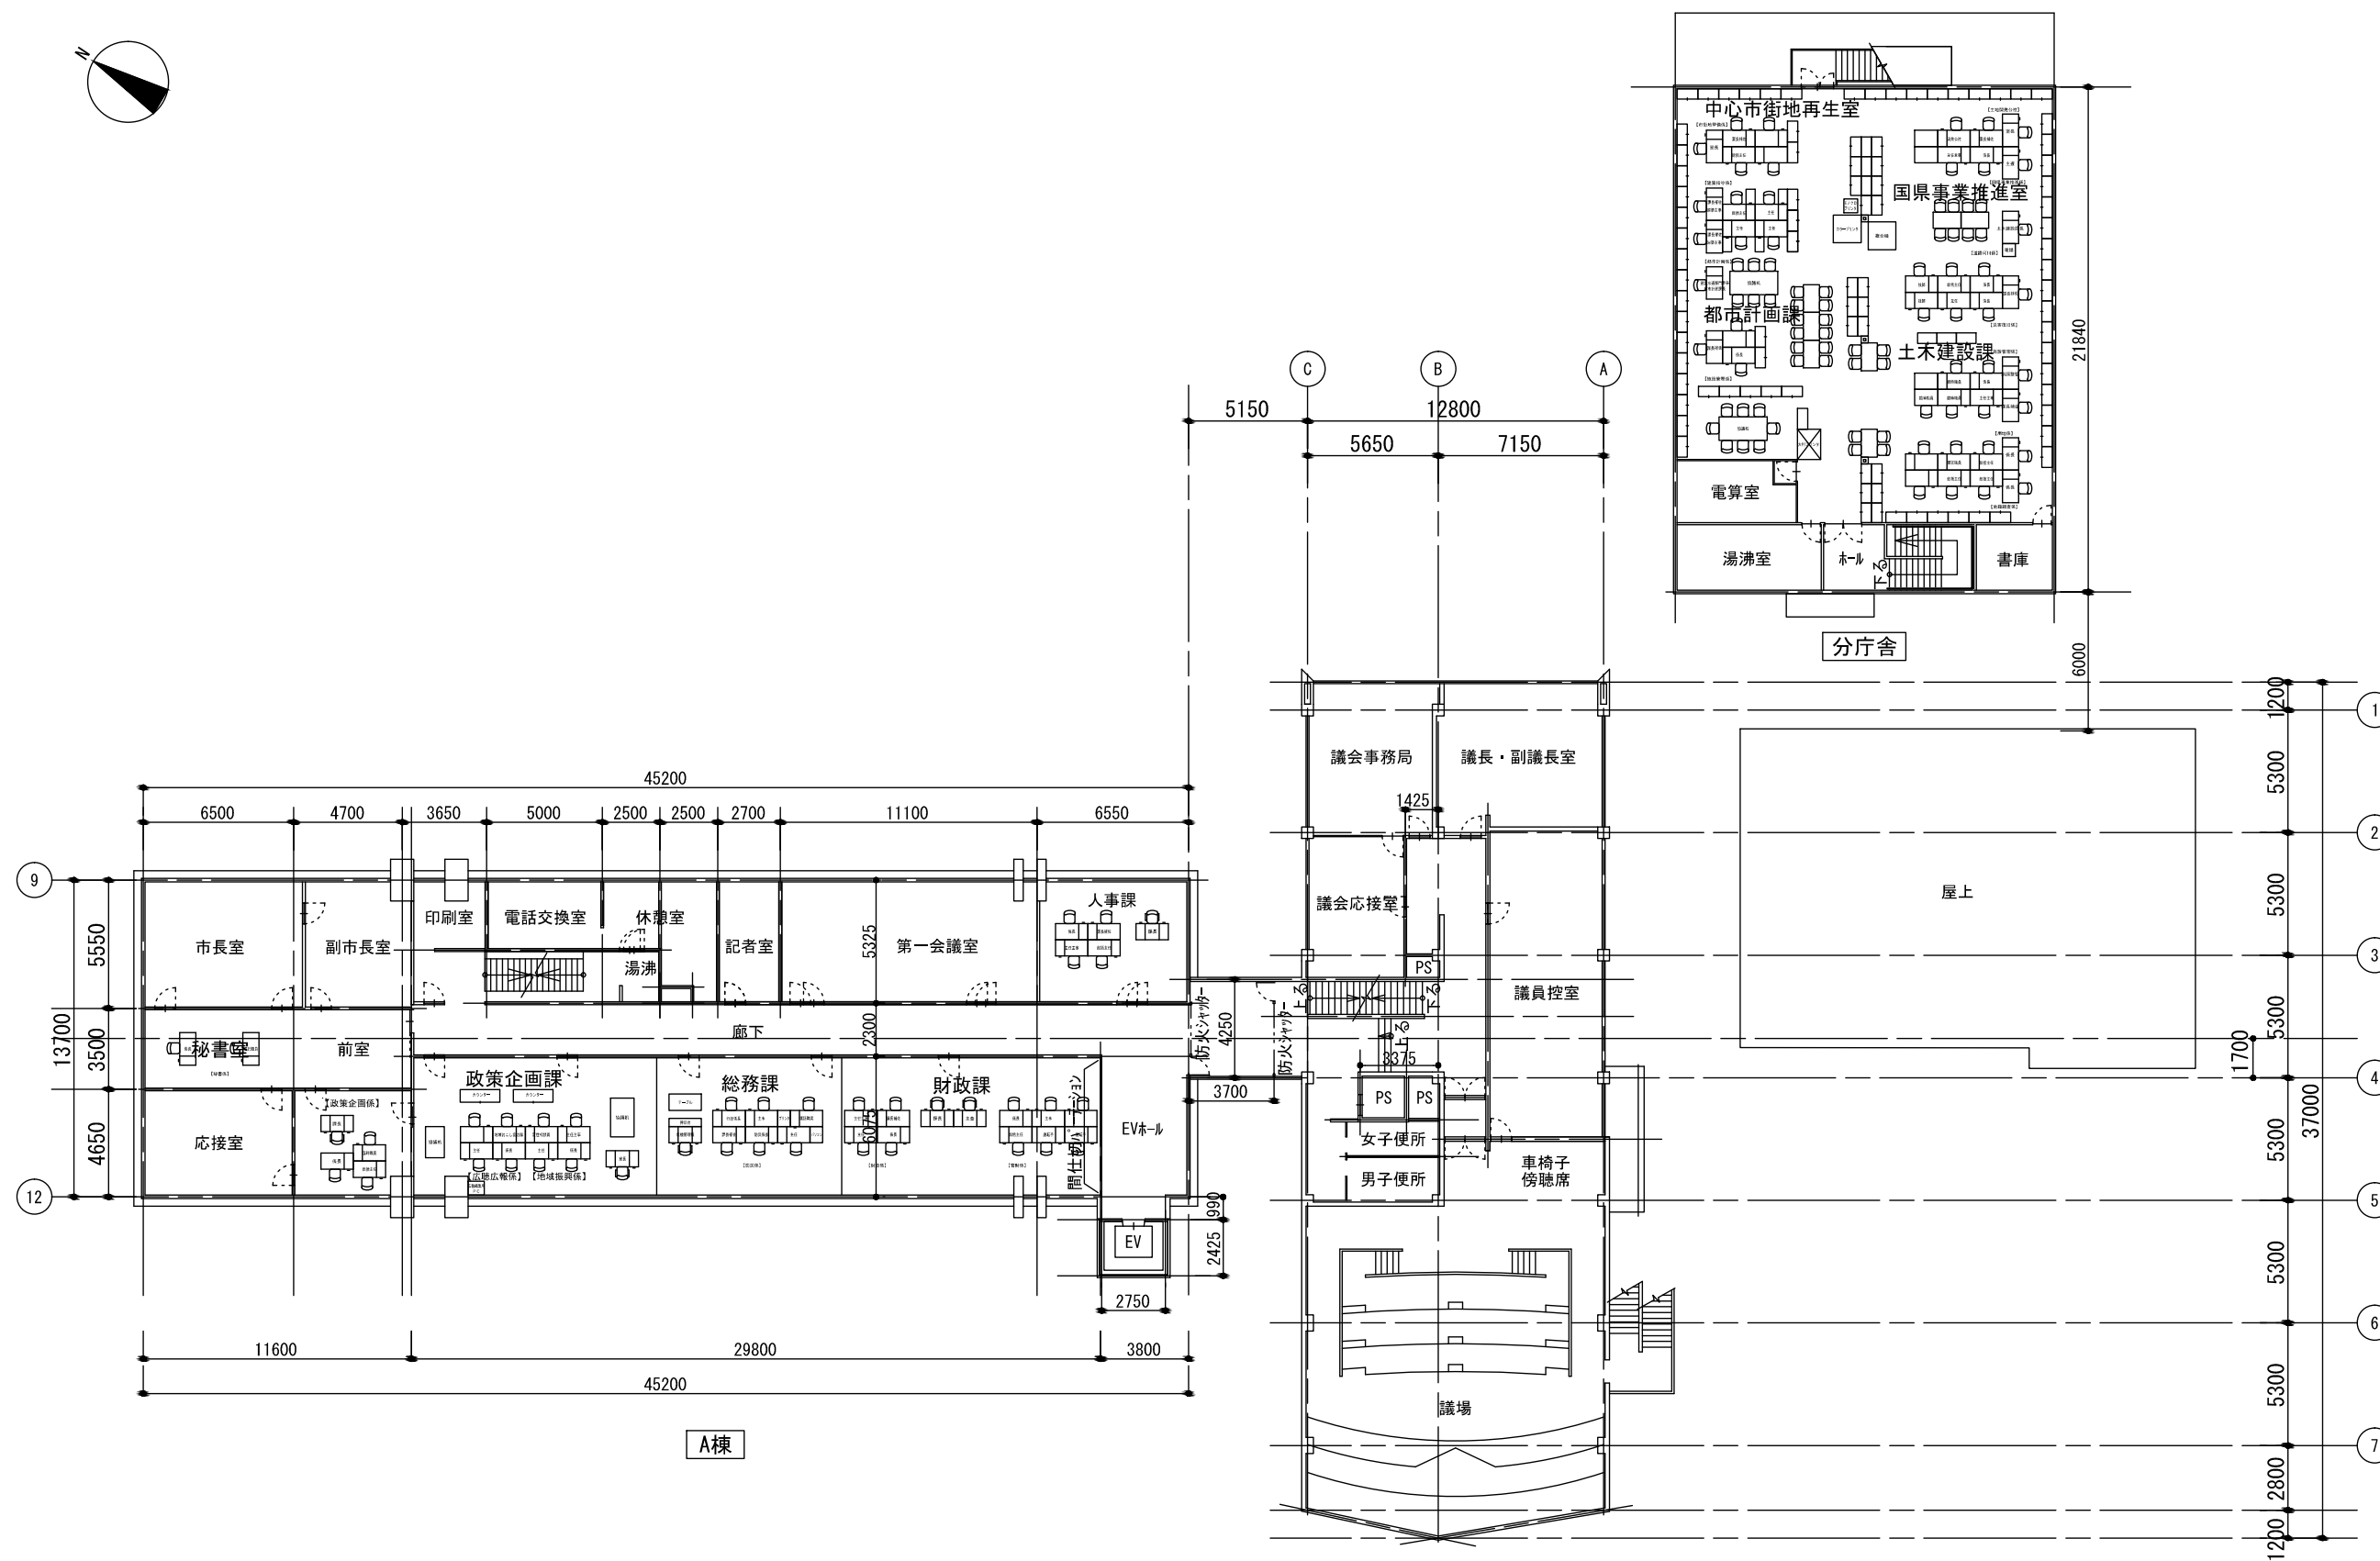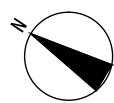

3階平面図 S=1 : 300

