



特記 582 10 GL±0 高さです。


配置図 1/300

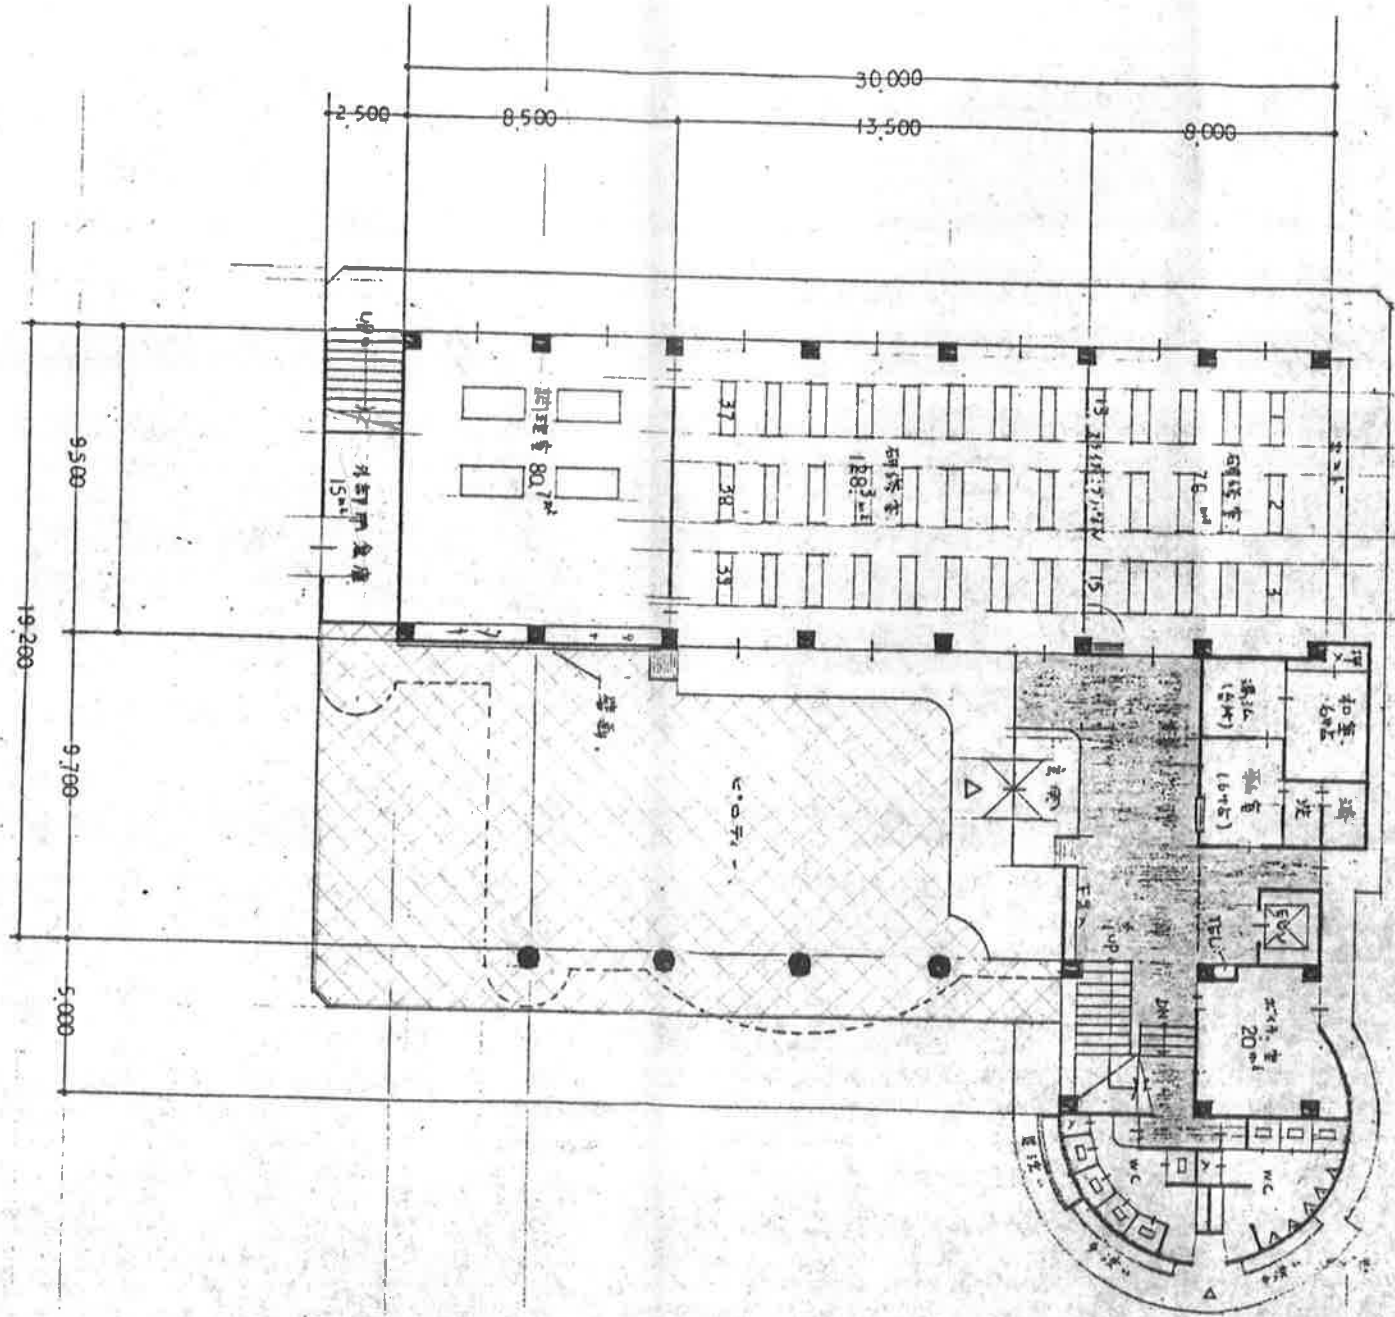


1階平面図 1/200

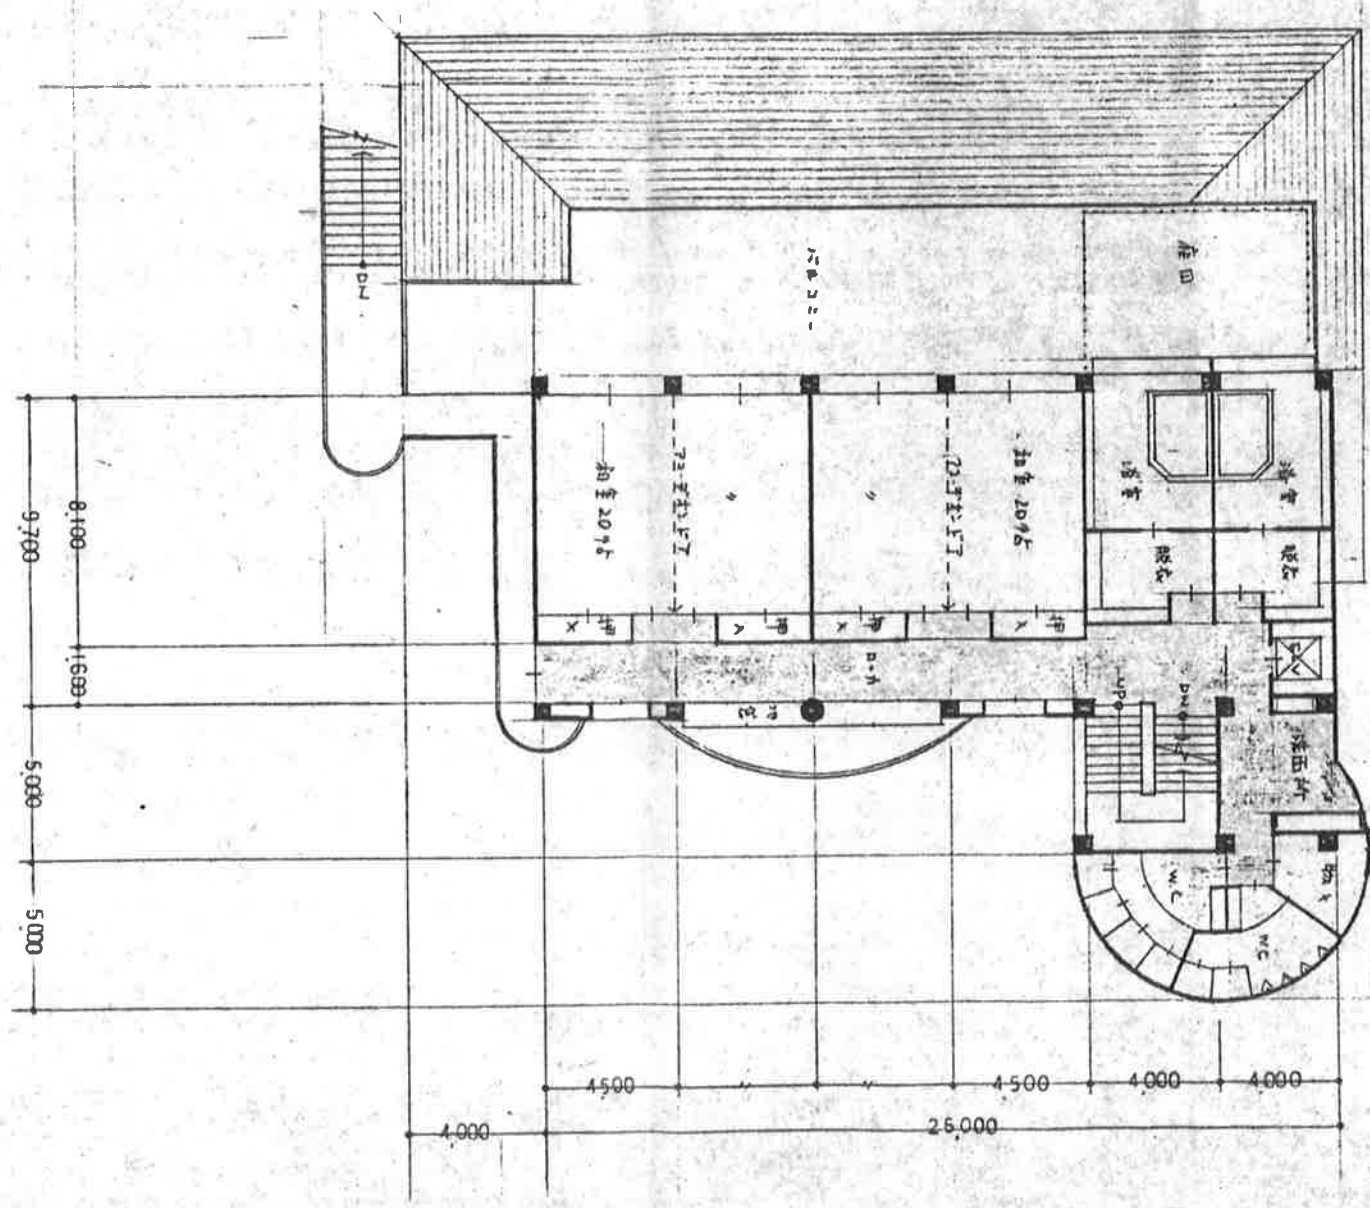

2階平面図 1/200

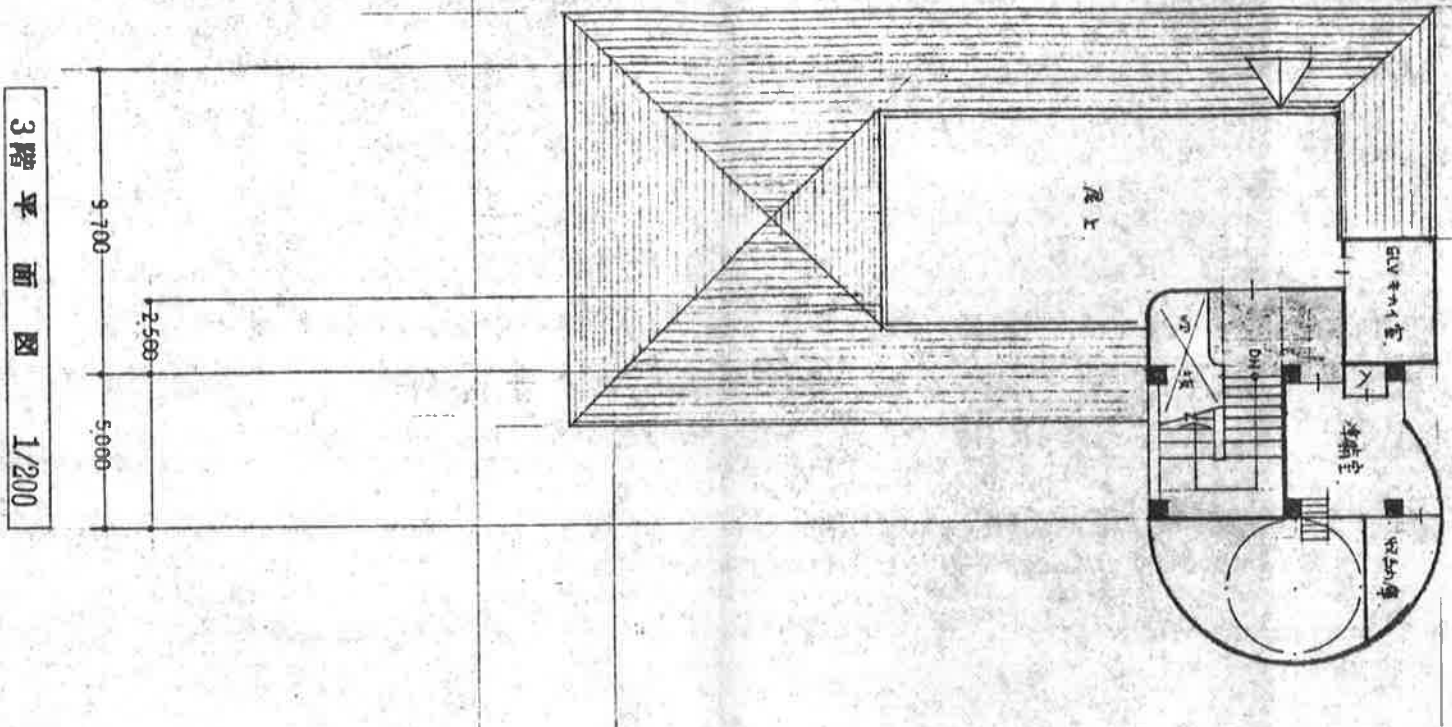

3階平面図 1/200

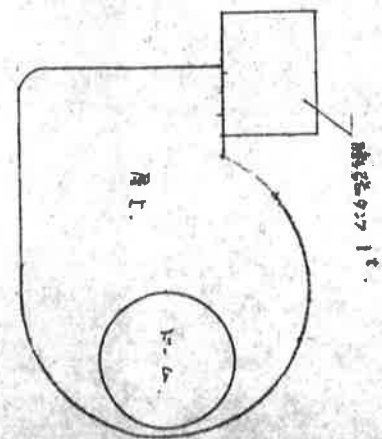

1階平面図 1/200

	m ²		坪	
1階	482	8	146	0
2階	332	7	100	6
3階	108	8	32	9
合計	924	1	279	5